


3000 JOE DIMASSIO DR,  
ROUND ROCK

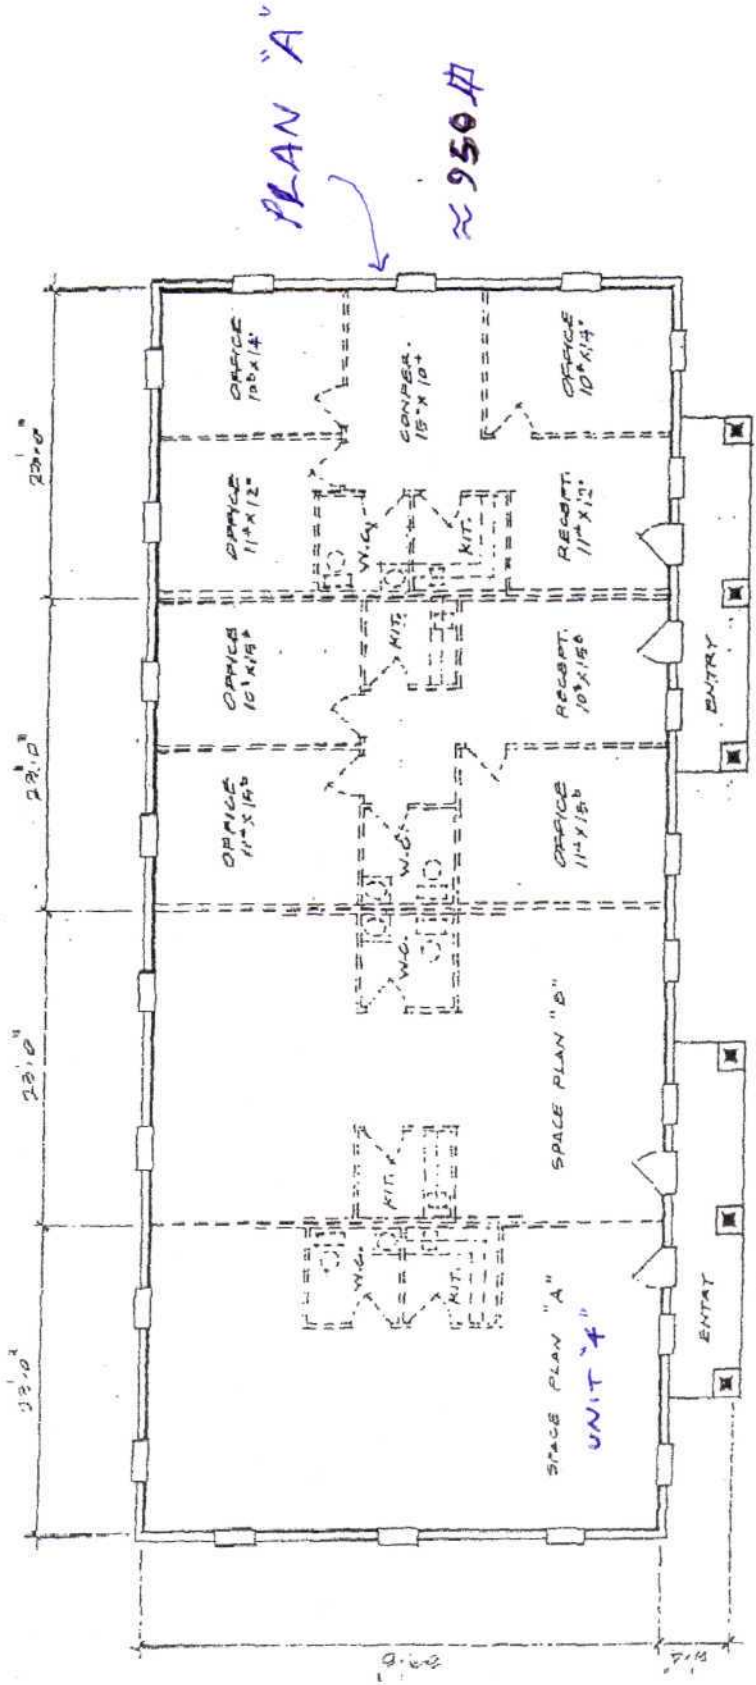


Floor Plan

SCALE: 1/8" = 1'-0"

NOTES:

1. SEE ARCHITECT'S GENERAL NOTES.

2. SEE ARCHITECT'S PLAN #

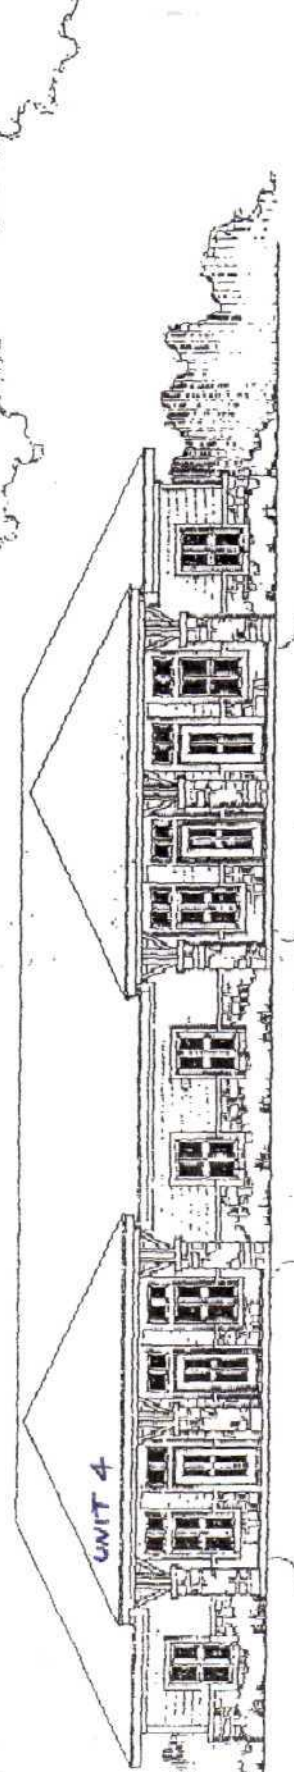

Elevation

Unit A